


**2 FLOOR PLAN**  
 SCALE: 1/4"=1'-0"  
 FRACTIONAL UNIT 102

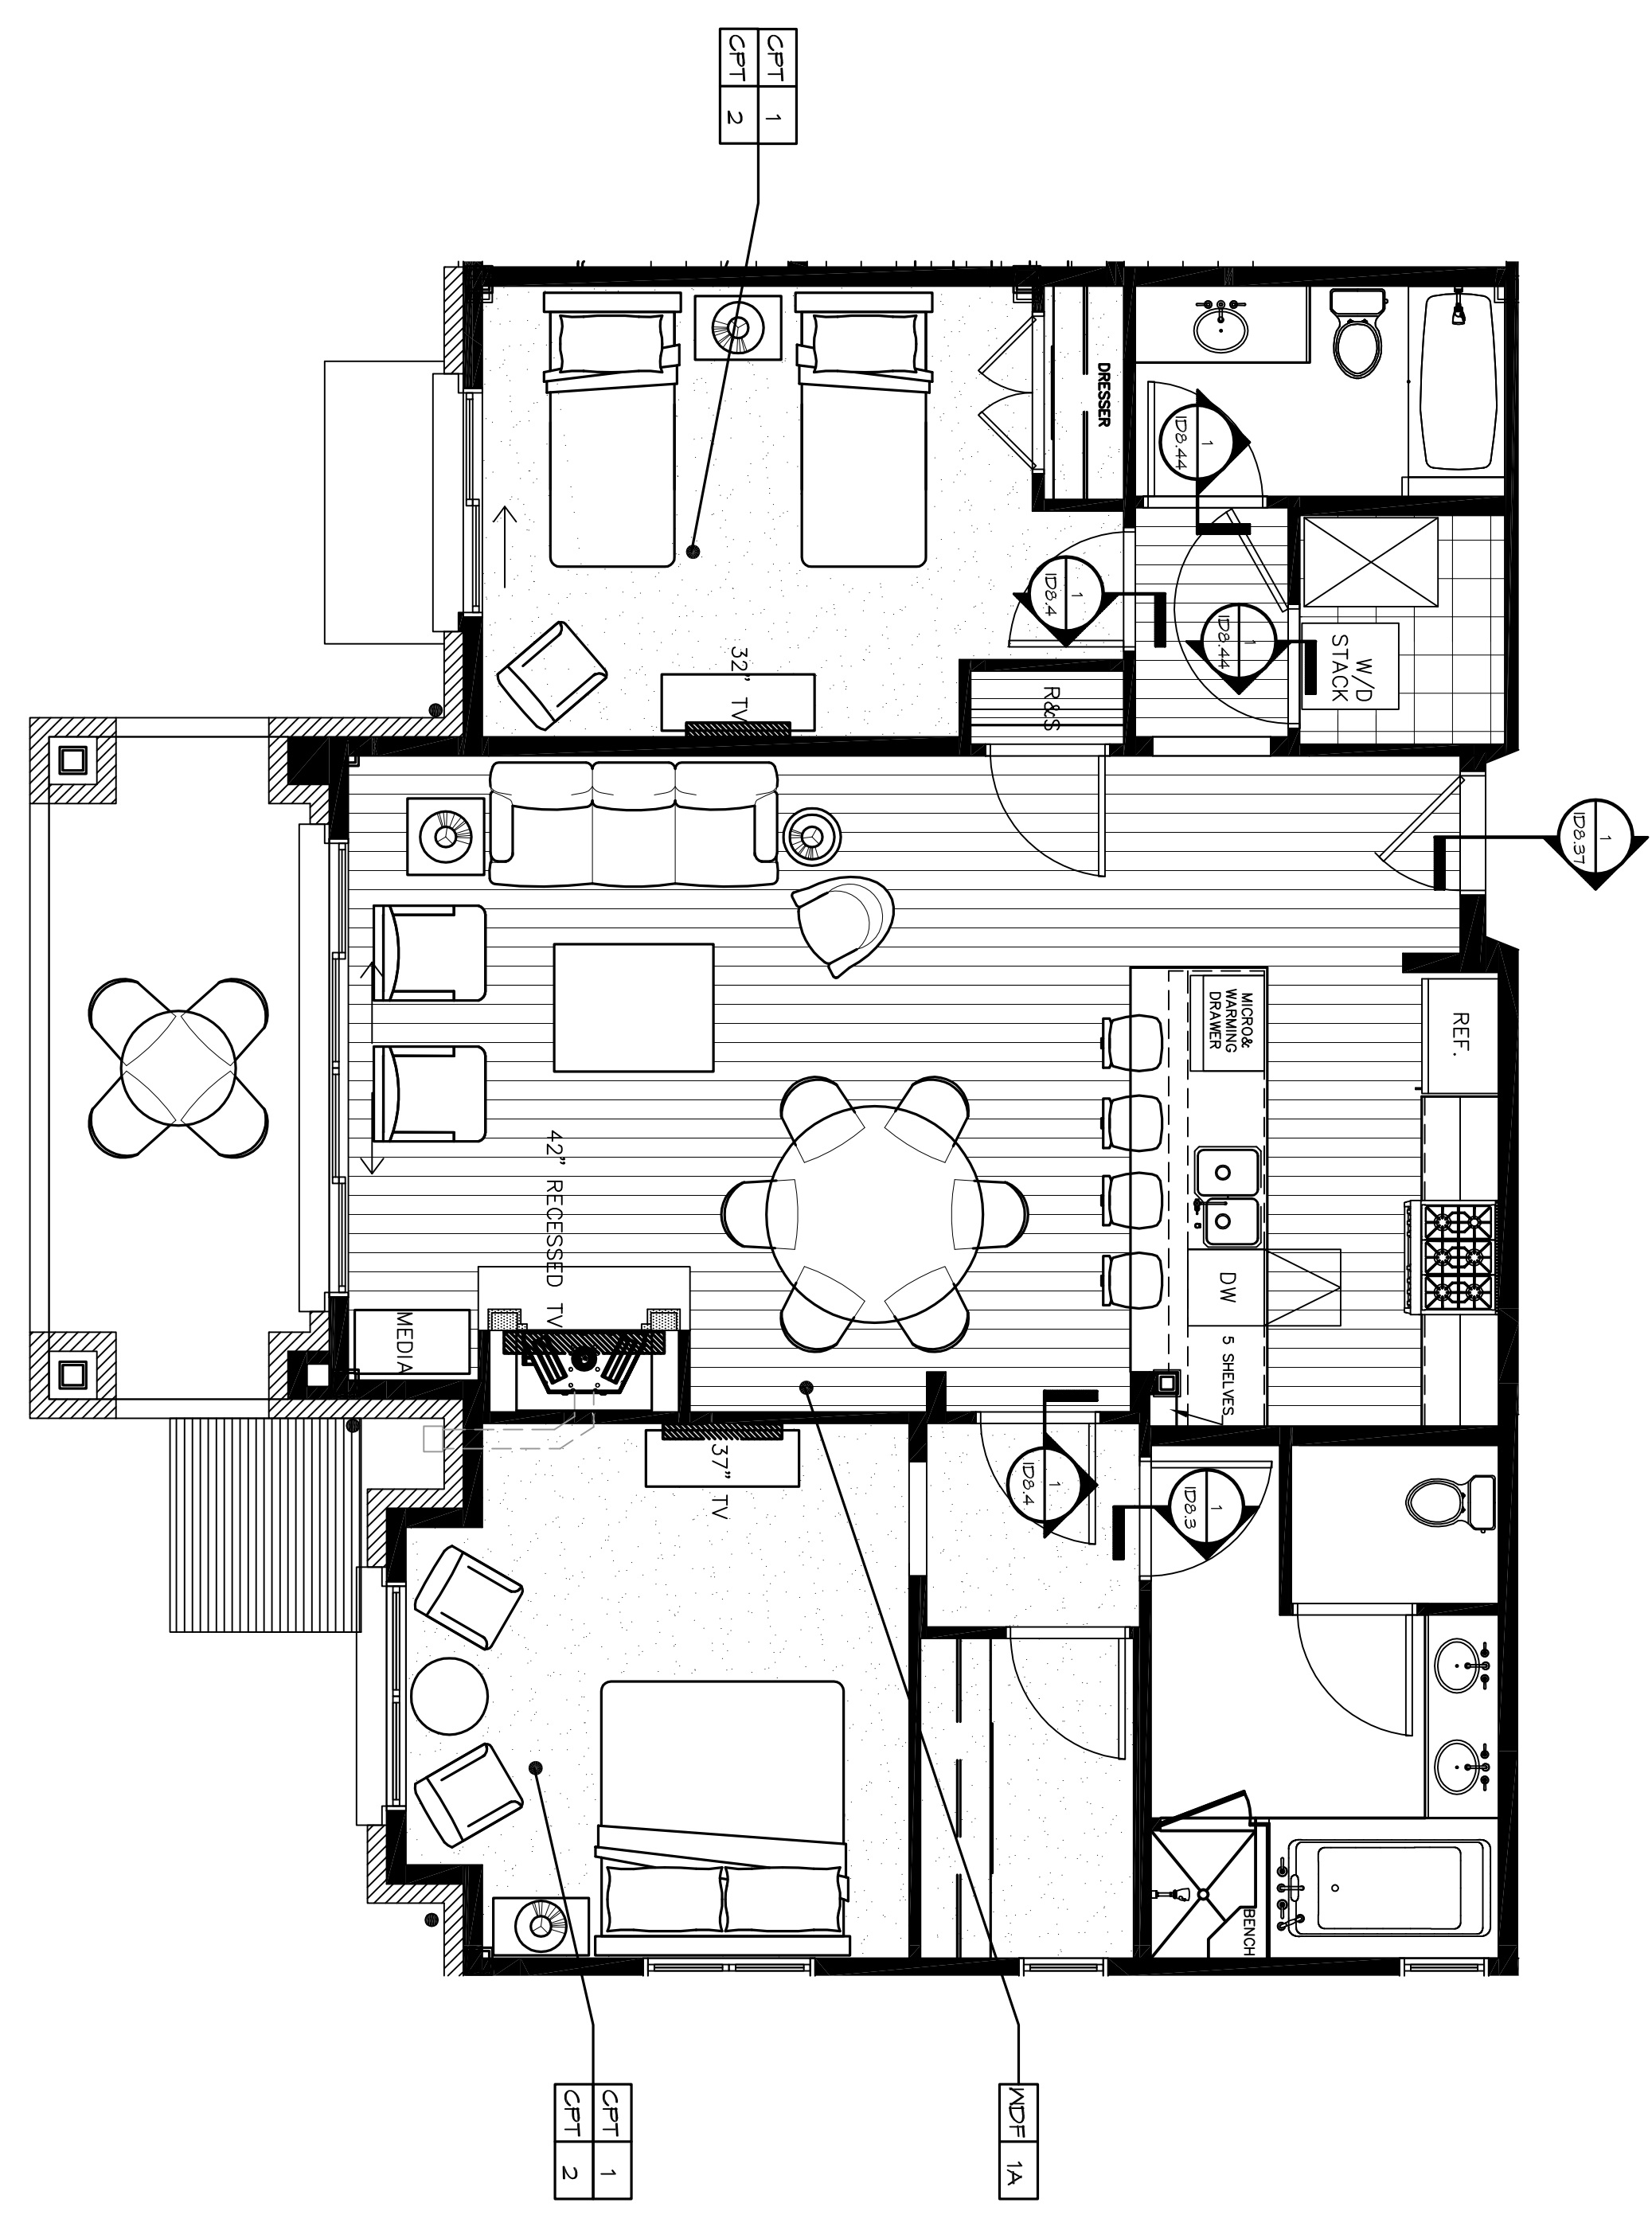

**1 FURNITURE FLOOR PLAN**  
 SCALE: 1/4"=1'-0"  
 FRACTIONAL UNIT 102